

5700-5750 Woodway Drive Site Plan


5700 Woodway Dr.	8,333 sq.ft. NRA
First Floor:	4,043 sq.ft. NRA
Second Floor:	4,290 sq.ft. NRA
5750 Woodway Dr.	25,000 sq.ft. NRA
TOTAL SHOPPING CENTER:	33,333 sq.ft. NRA
Site Parking:	133 Spaces
+Bicycle Rack (4 Bicycles)	

5750 WOODWAY DRIVE:

Suite 104 - Sherwin-Williams	(3,013 S.F.)
Suite 110 - Janelle Alexis Salon	(2,146 S.F.)
Suite 116 - Twin Oaks Cleaners	(1,500 S.F.)
Suite 118 - Zalat Pizza (<i>Coming Soon</i>)	(1,364 S.F.)
Suite 126 - Bayou City Anglers	(2,105 S.F.)
Suite 132 - Tanglewood Nails	(1,331 S.F.)
Suite 136 - From Marfa	(1,410 S.F.)
Suite 142 - Uptown Veterinary Hospital (<i>Coming Soon</i>)	(2,402 S.F.)
Suite 156 - AVAILABLE	(3,795 S.F.)
Suite 162 - AVAILABLE (<i>Restaurant</i>)	(3,990 S.F.)
Suite 174 - Barnaby's Cafe	(1,465 S.F.)

5700 WOODWAY DRIVE:

Suite 100 - Wells-Fargo Bank	(4,043 S.F.)
Suite 200 - DeGeorge Real Estate DeGeorge Design	(2,436 S.F.)
Suite 250 - AVAILABLE (Showroom/Bus., 2nd Floor)	(1,854 S.F.)

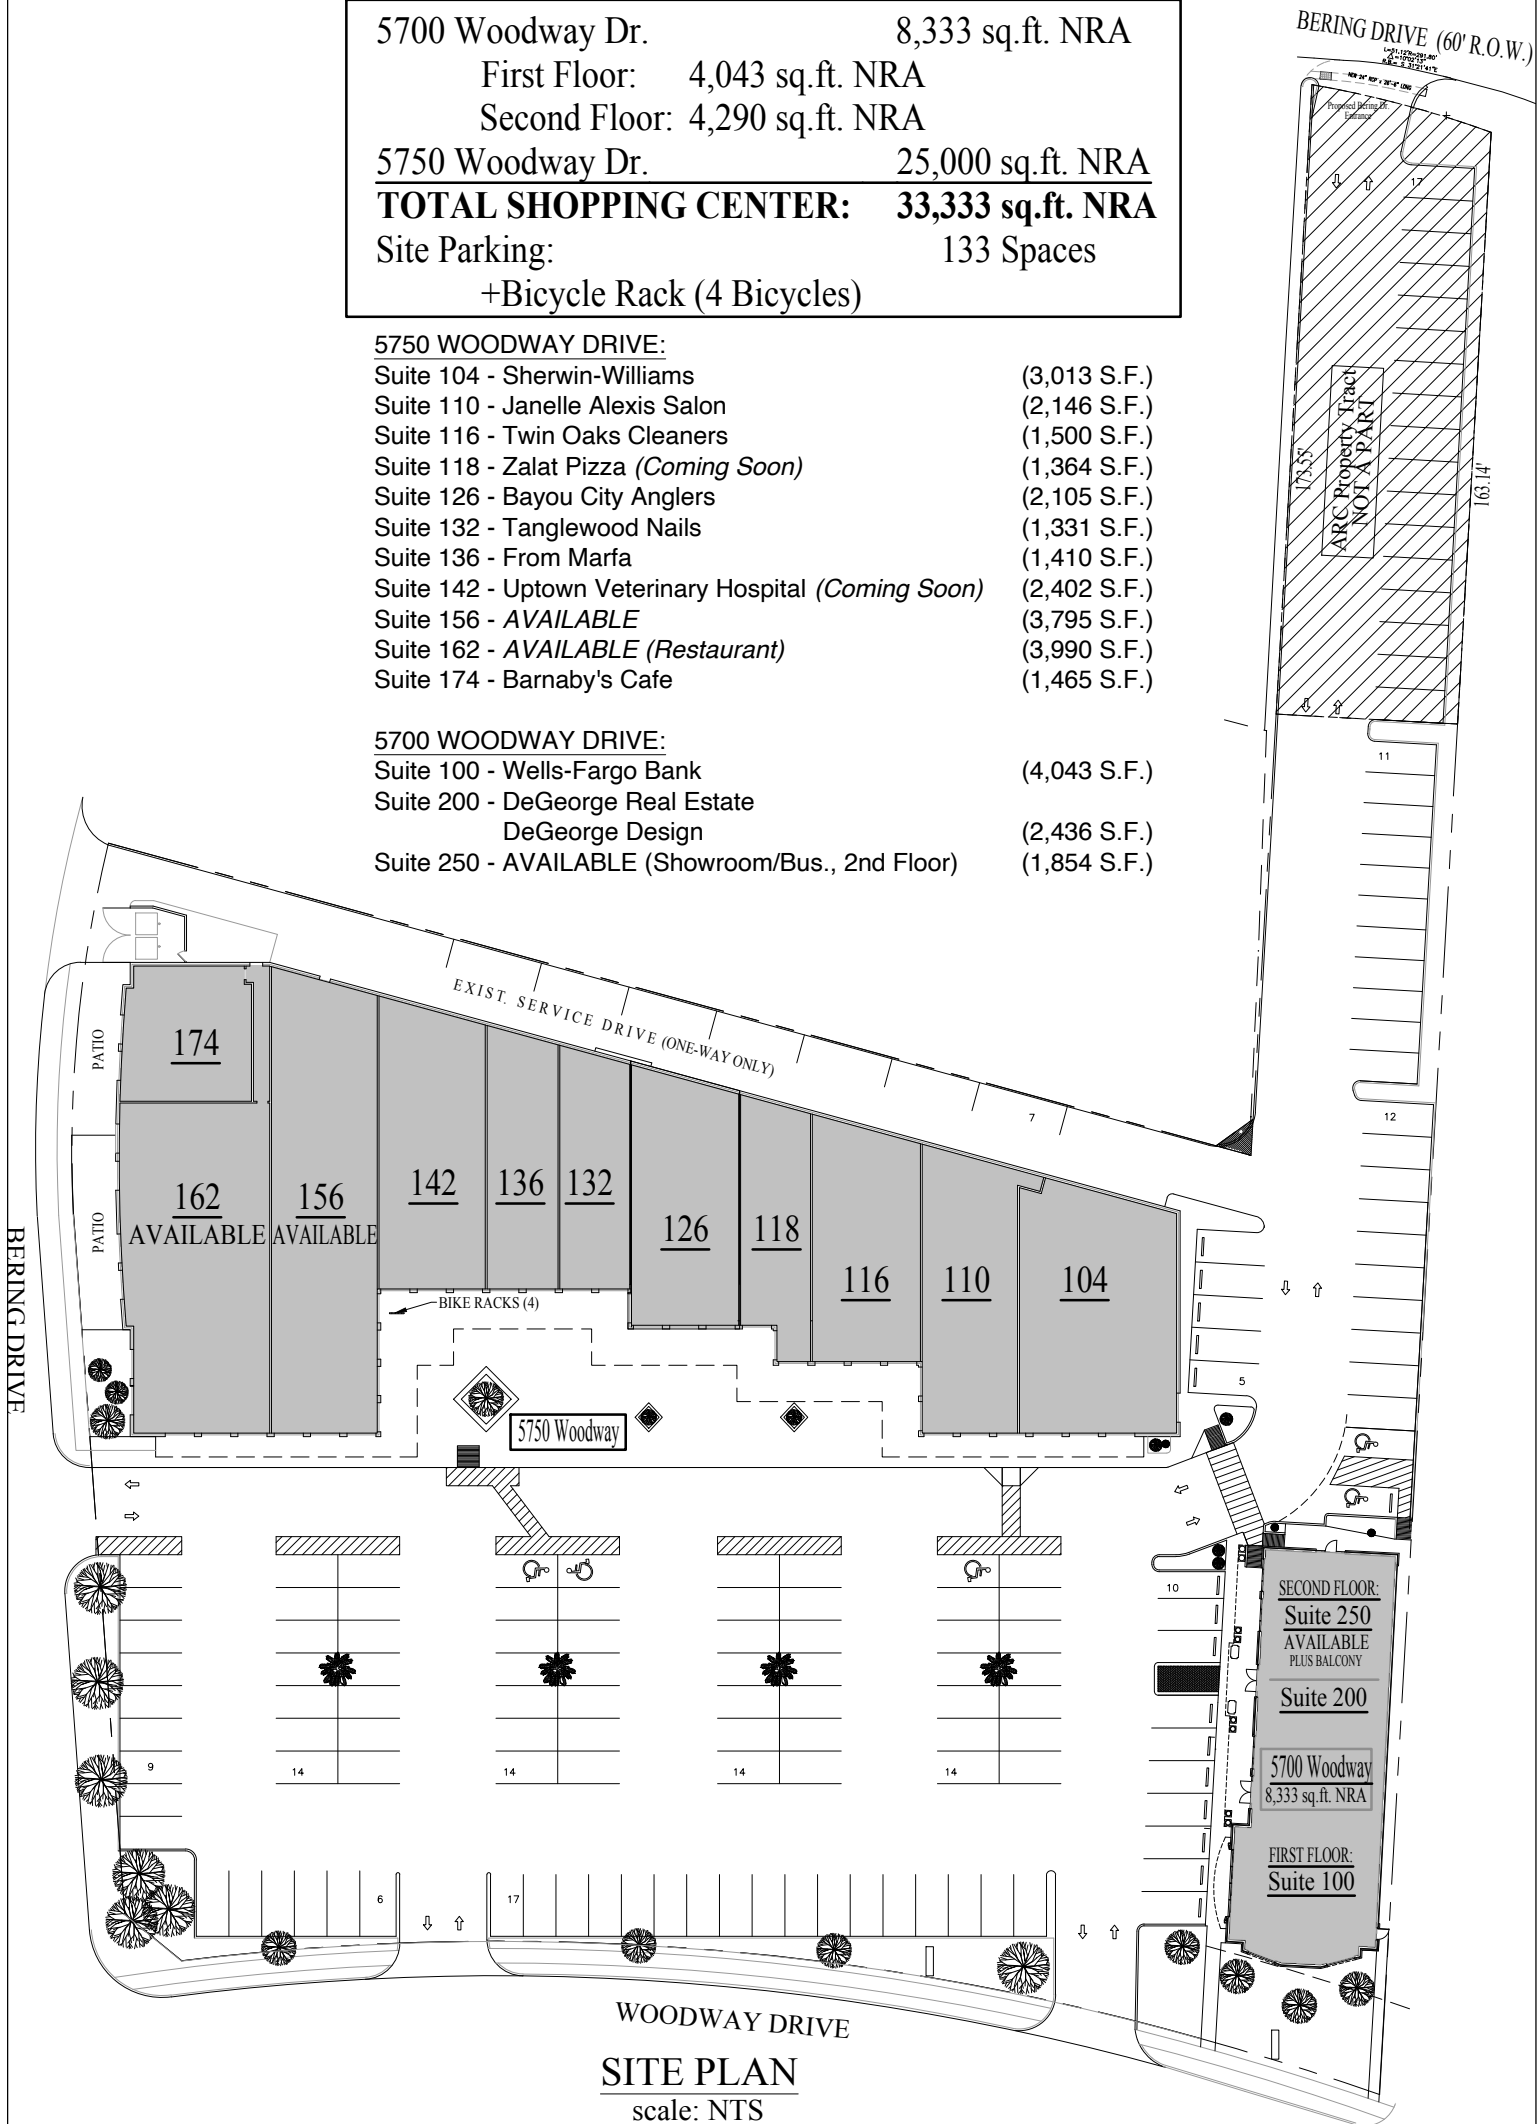

SITE PLAN

scale: NTS

Disclaimer: Site plan is schematic and subject to change without notice.

5.2.22



DEGEORGE
REAL ESTATE SERVICES, INC.
5700 WOODWAY DR., STE. 200
HOUSTON, TEXAS 77057
Tel. (713) 781-5100
Fax - (713) 781-5105
www.degeorgerealestate.com

WOODWAY ARCH CENTER
5700-5750 Woodway Drive
HOUSTON, TEXAS

SITE PLAN